



Facade plans

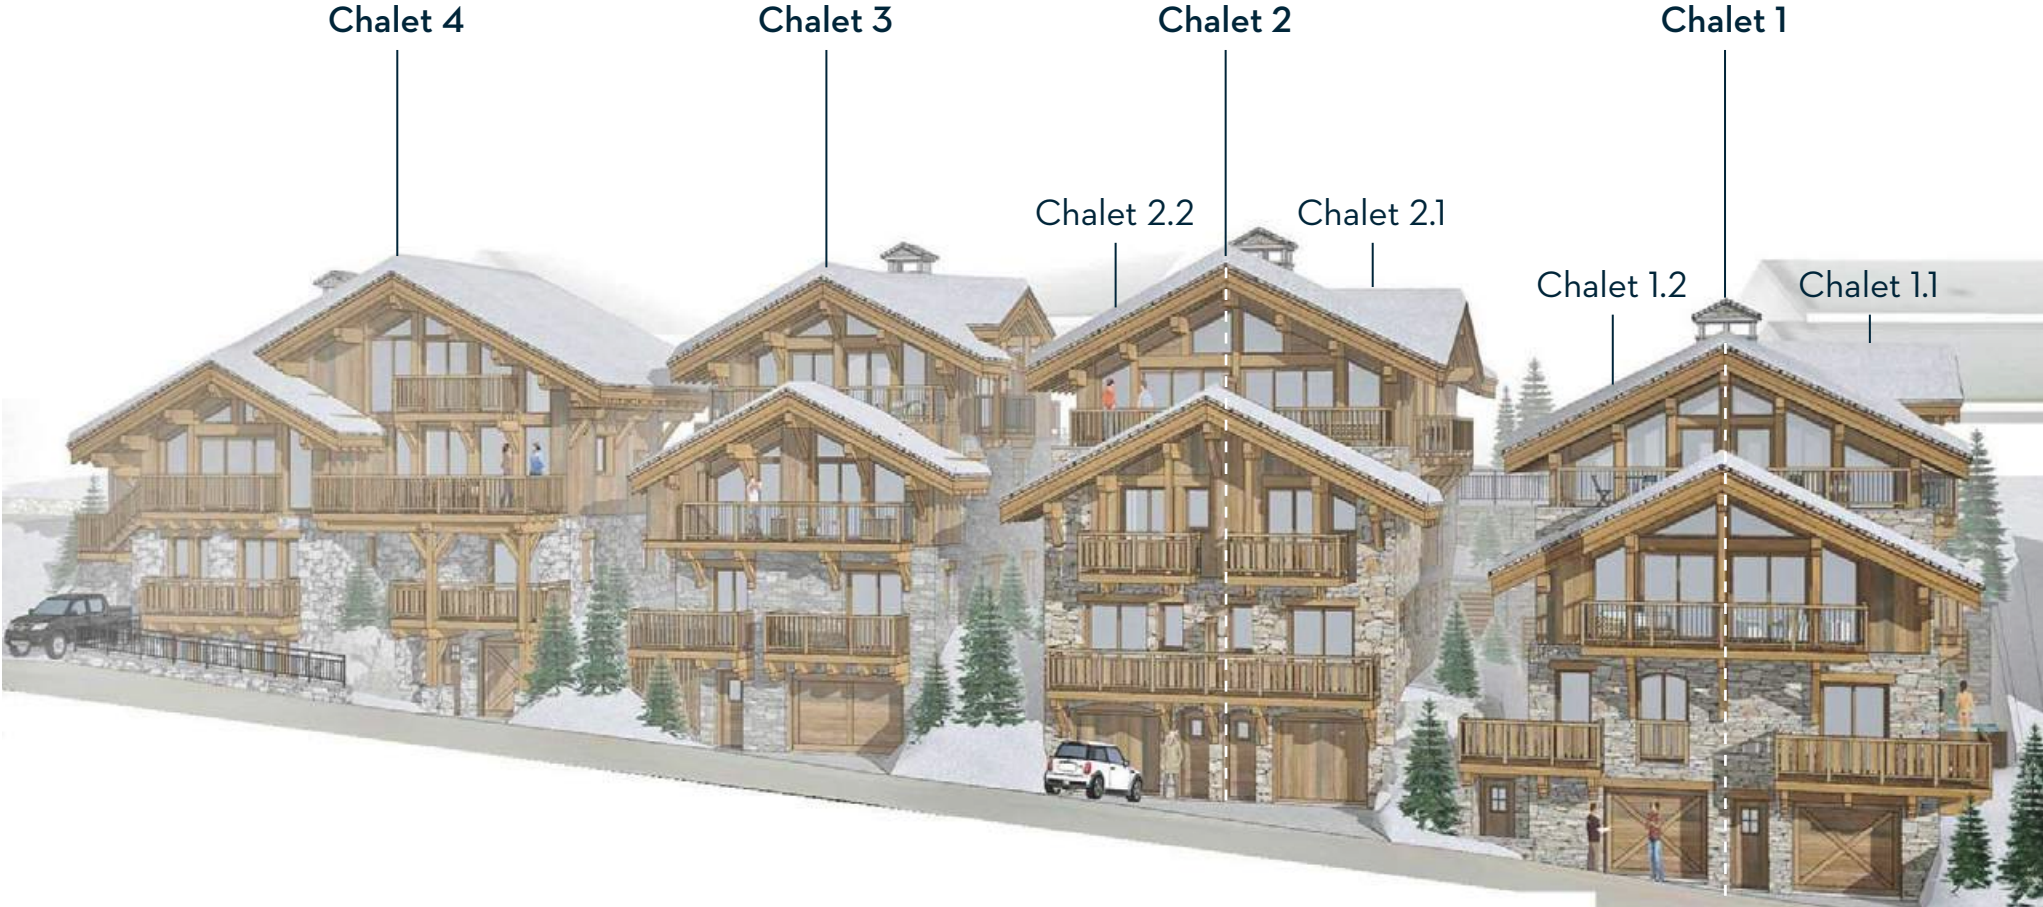

Front facade

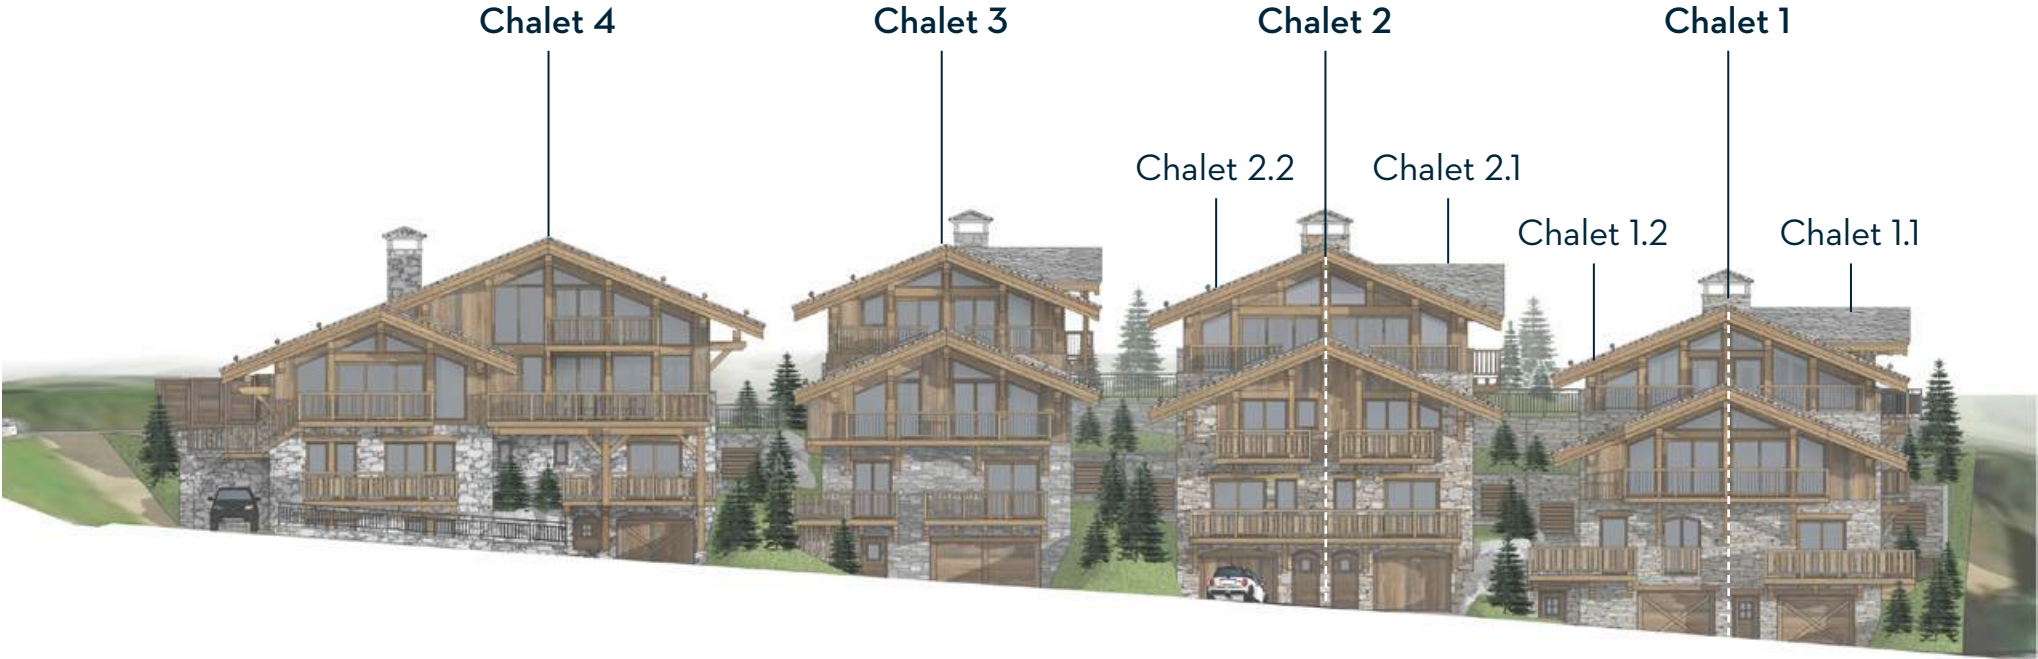

Back facade

